


BEAUTY SALOON

Evolution

The open floor plan has become the factor for space planning scheme for the saloon, utilizing one main space and breaking the space up into separate areas for individual uses.

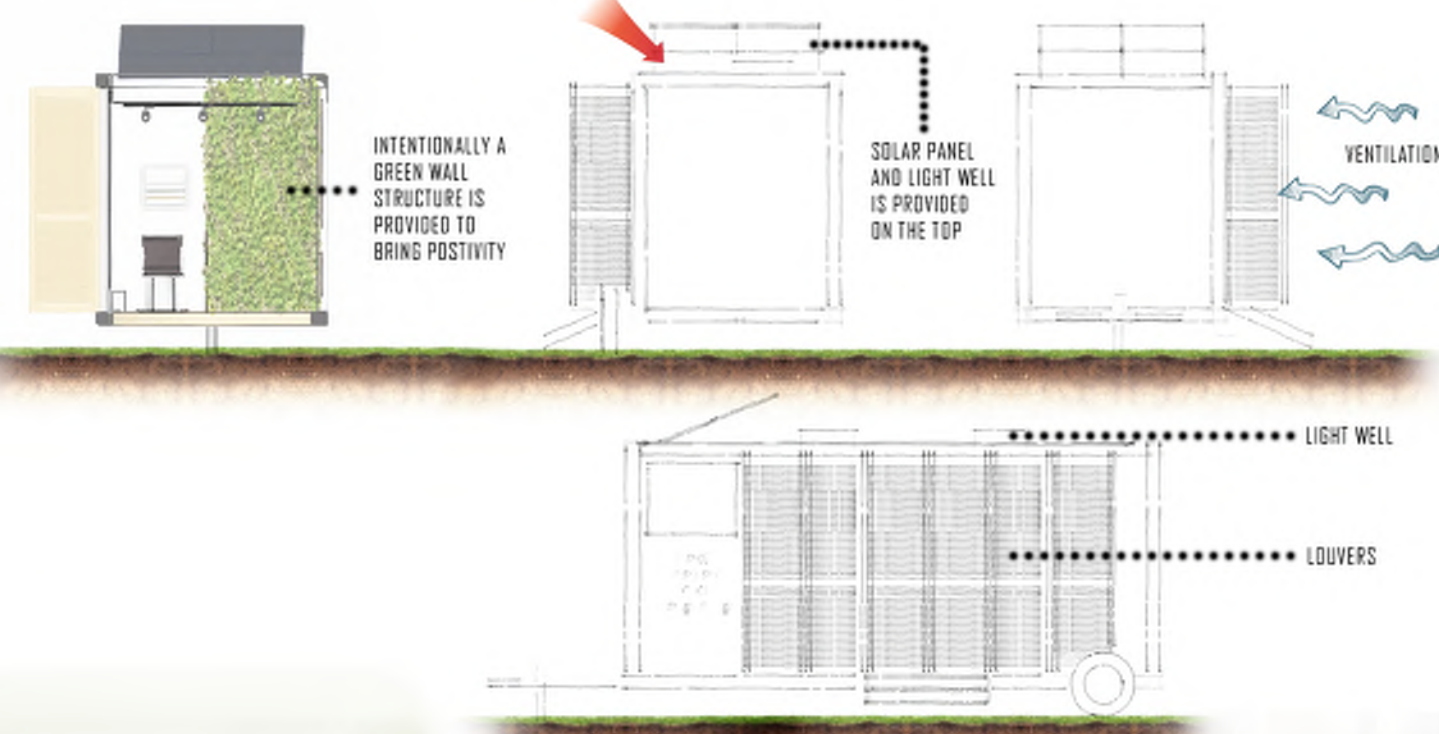


VIEW TO TRAILER



DOG GROOMING

Evolution


Trailer create a highly transformable, flexible and comfortable space on a mobile platform, providing the ability to deploy on a new site daily.

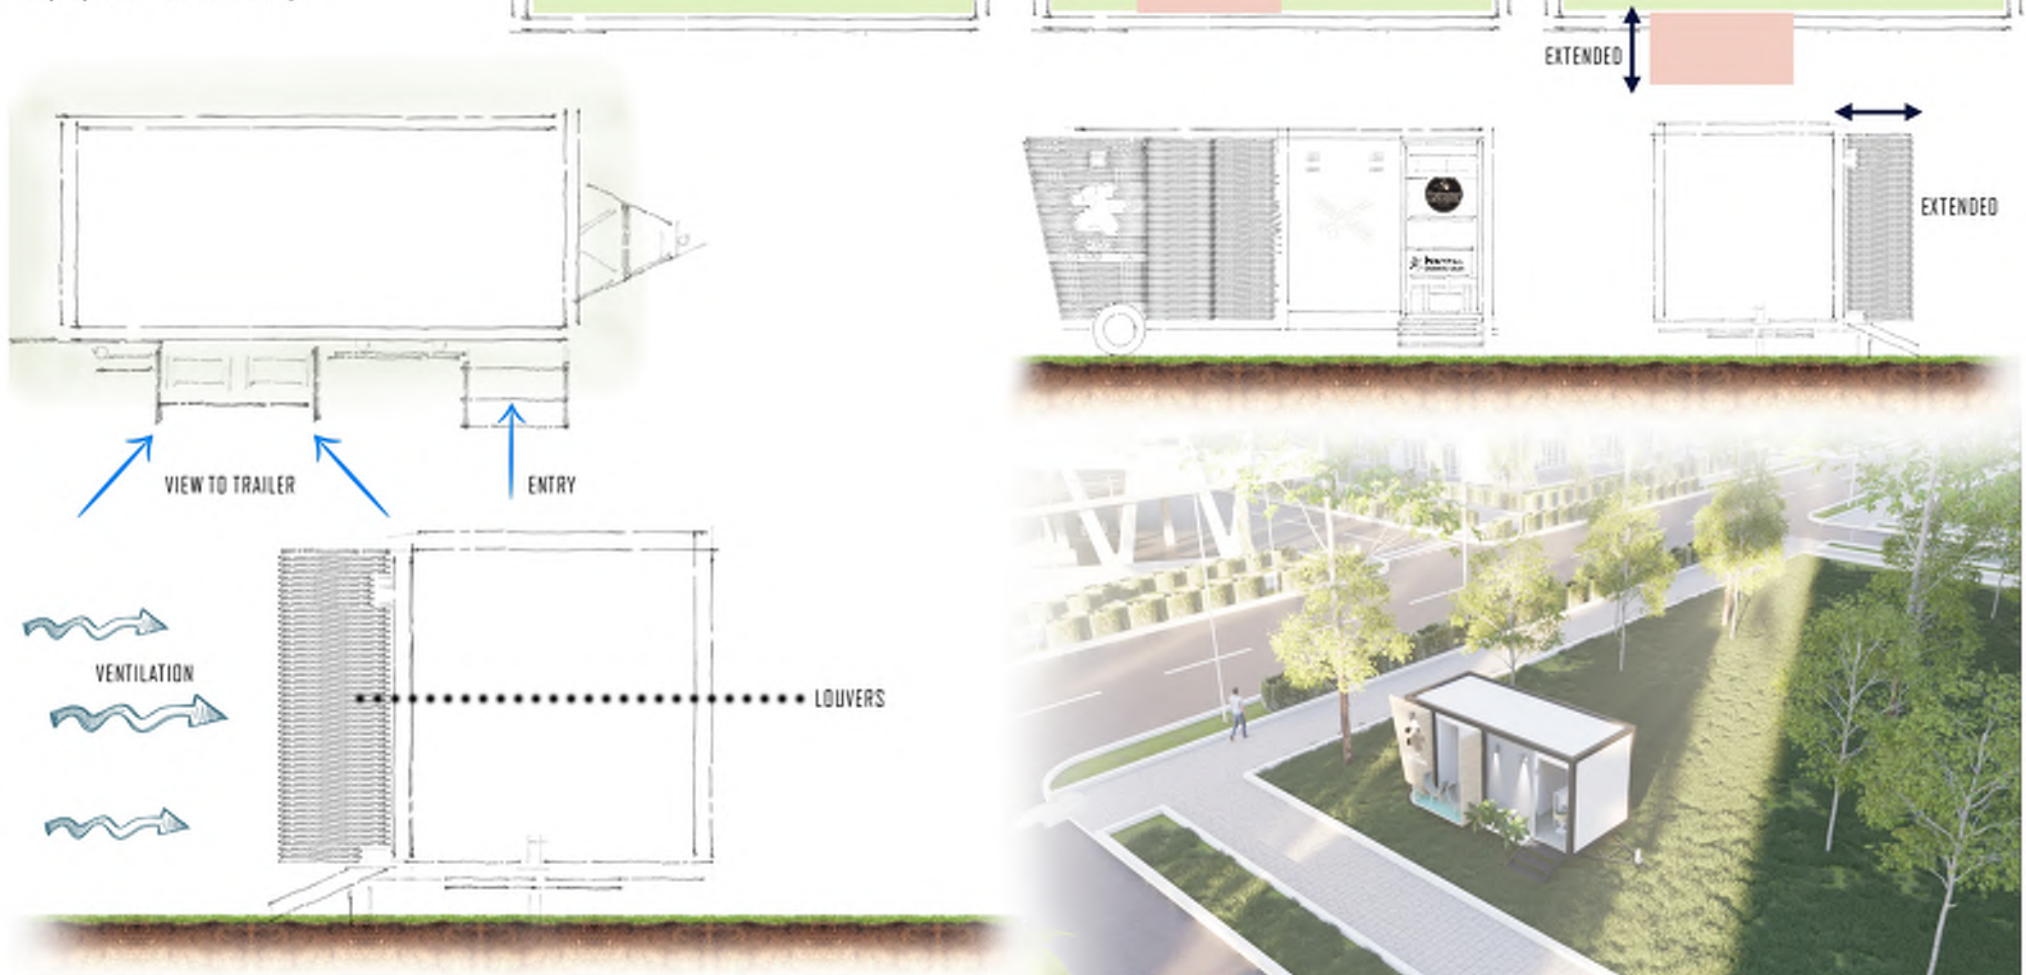

CYCLE REPAIR STUDIO




Evolution

The open floor plan allowed for more flexibility of design. Utilizing one main space and breaking up one space into different work space.






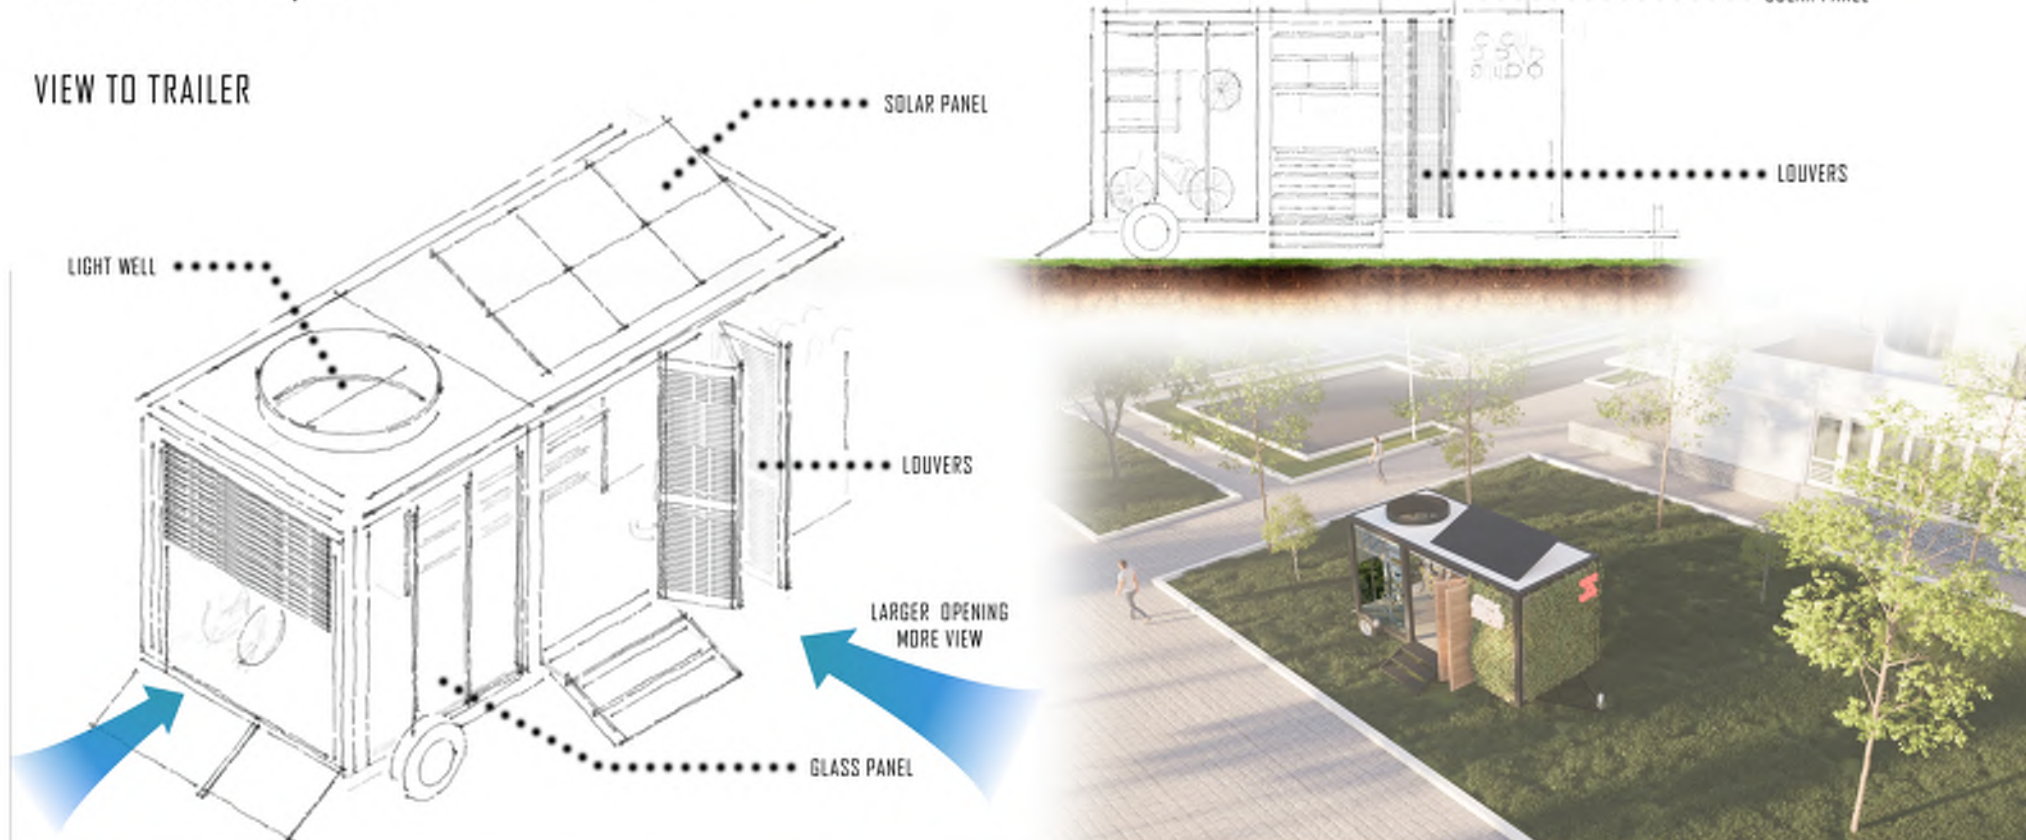


TIME	9:30AM TO 7:30PM	9:30AM TO 7:30PM	9:30AM TO 7:30PM
PLACE CHANGE	WEEKLY THEY CHANGE THE PLACE	WEEKLY THEY CHANGE THE PLACE	WEEKLY THEY CHANGE THE PLACE
ANALYSIS	85% OF PEOPLE USING SALOON	80% OF PEOPLE HAVING THE PETS	70% OF PEOPLE USING CYCLES
CONCEPT	SANDINAVION SIMPLE, MINIMAL, NATURE	SANDINAVION SIMPLE, MINIMAL, NATURE	SANDINAVION SIMPLE, MINIMAL, NATURE
MATERIALS	SOLAR, LIGHTWELL, PLANTER BOX FURNITURE- MINIMALISM	PLANTER BOX, FURNITURE- MINIMALISM	SOLAR, LIGHTWELL, PLANTER BOX FURNITURE- MINIMALISM
AREA LxBxH	6 x 2.4 x 3.1	6 x 2.4 x 3.1	6 x 2.4 x 3.1

PLAN

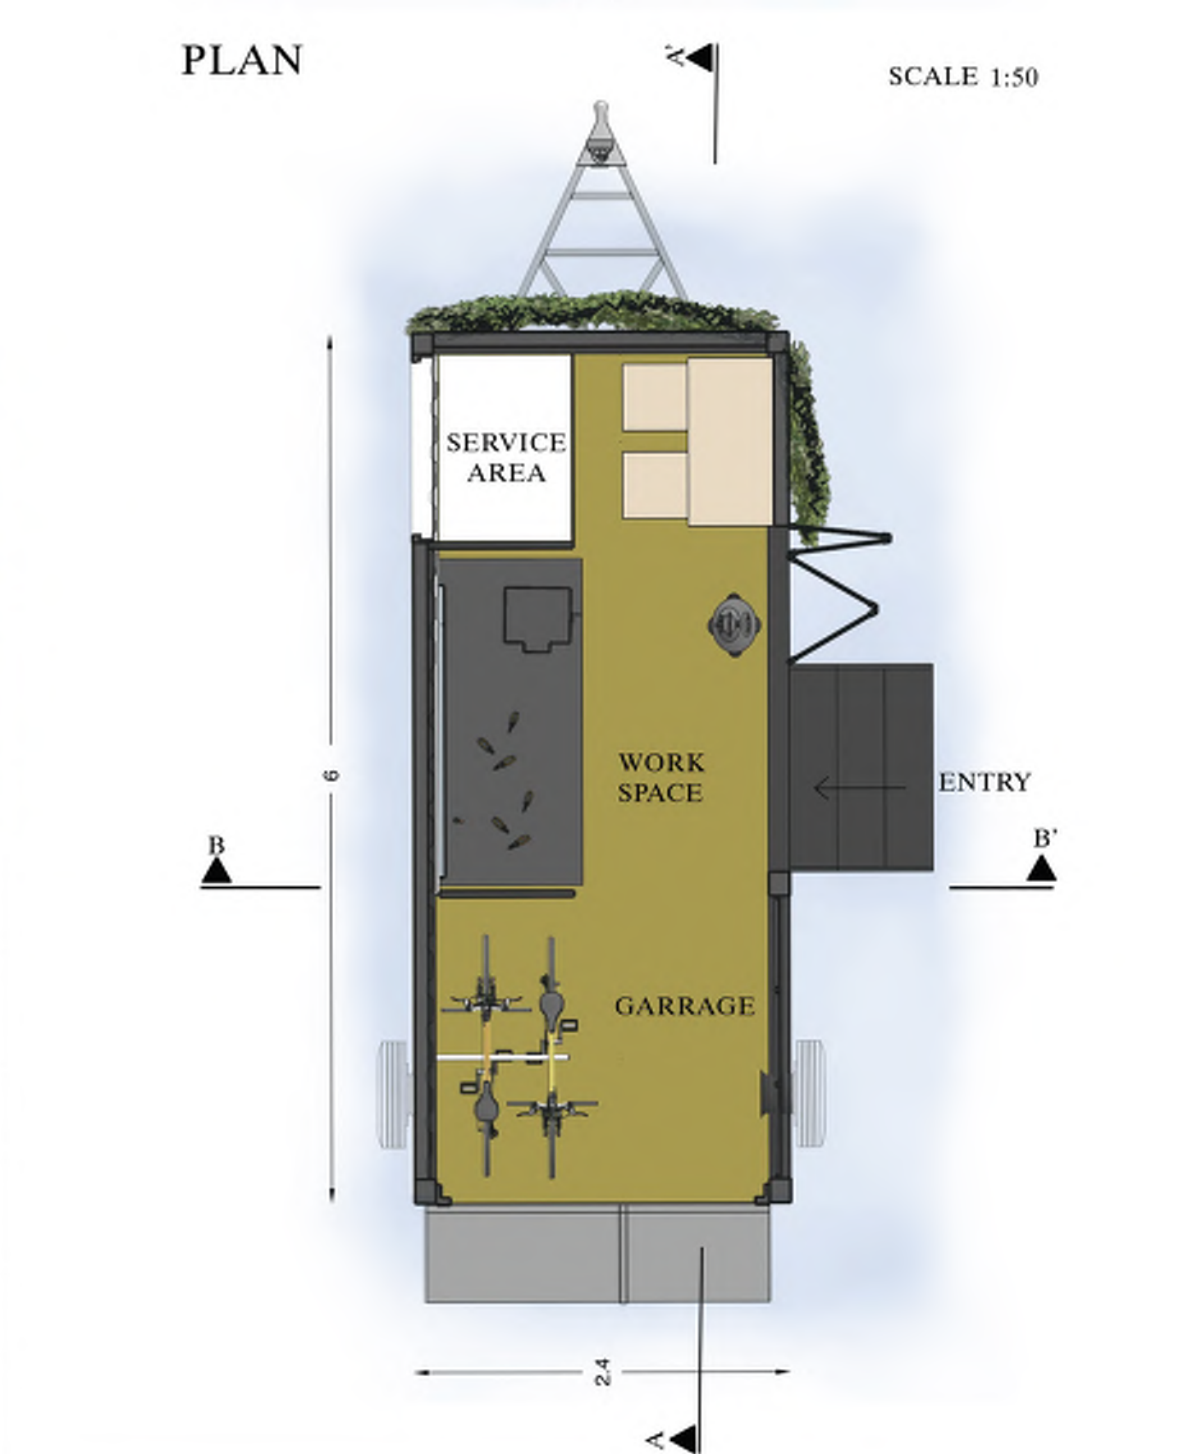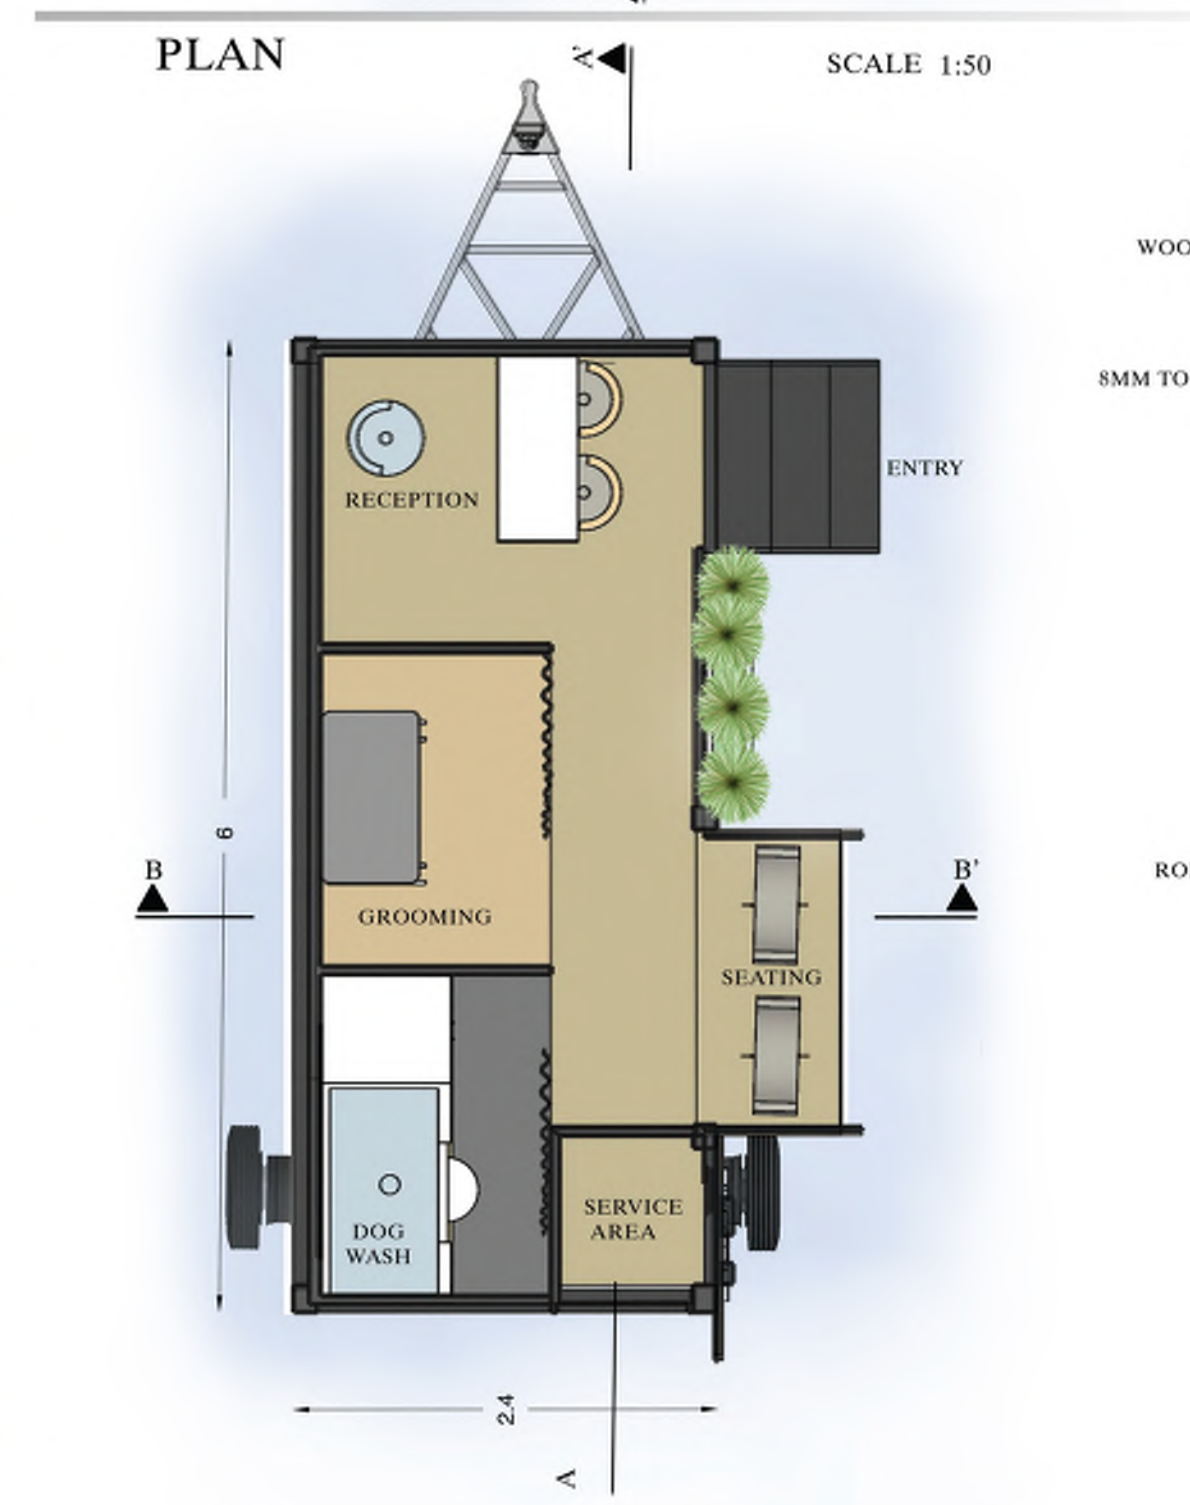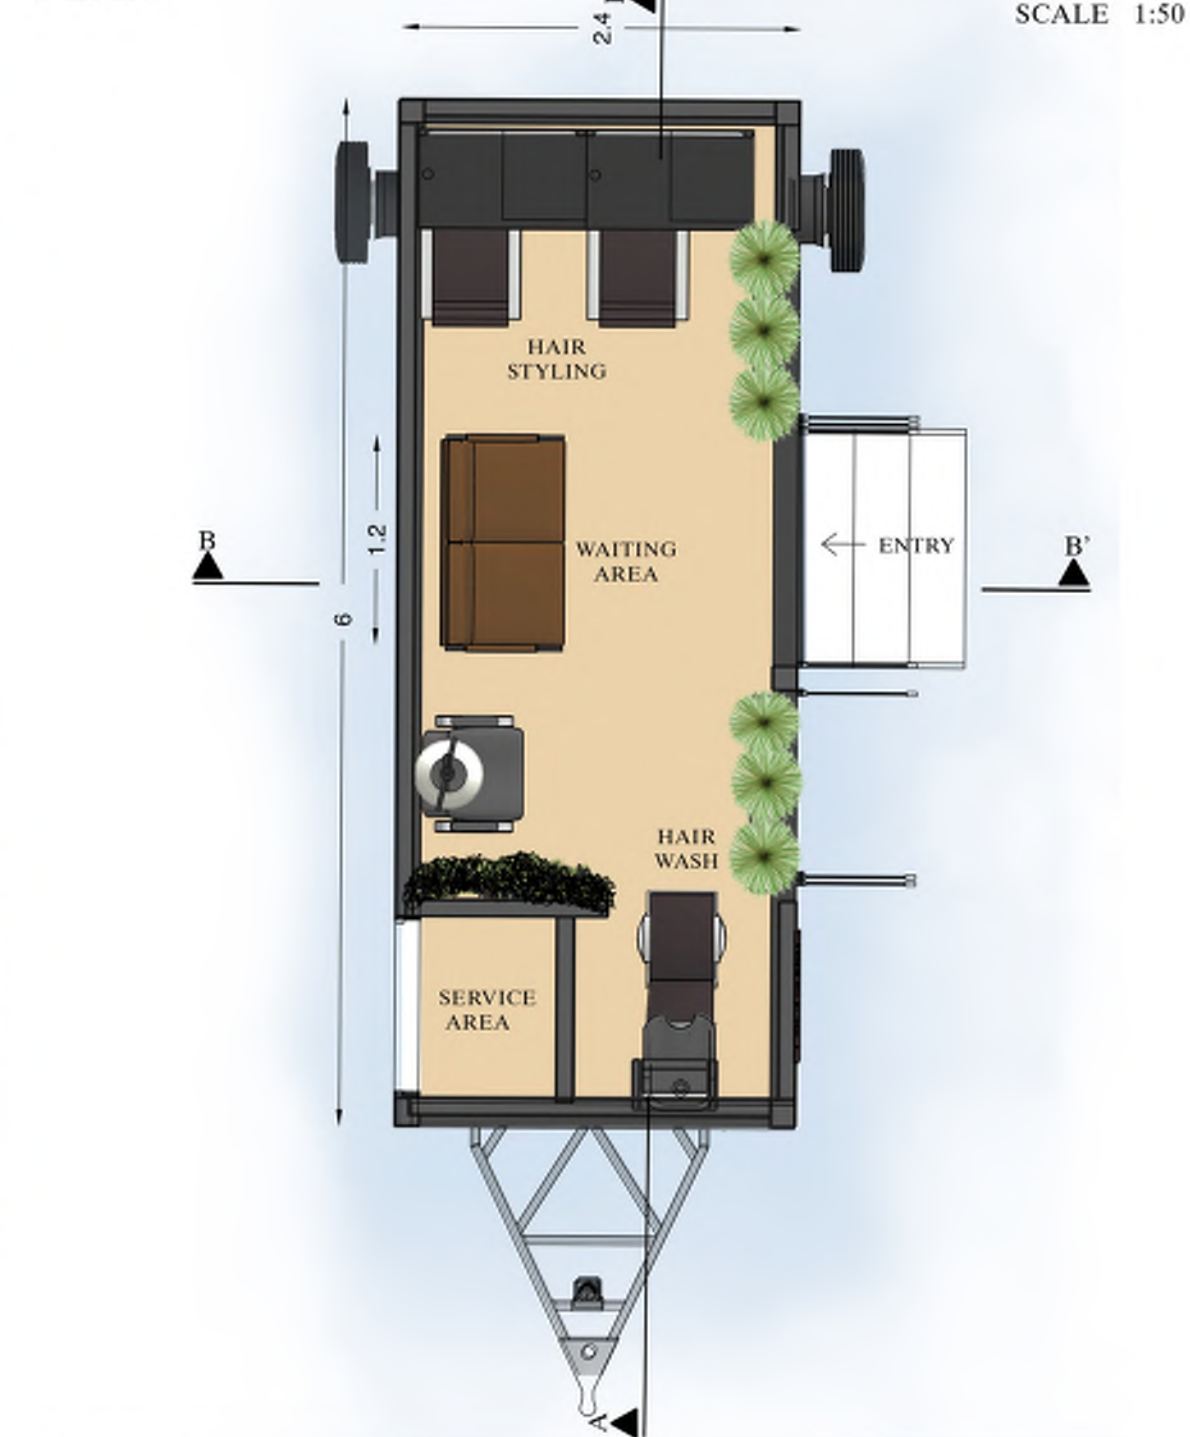

ELEVATION

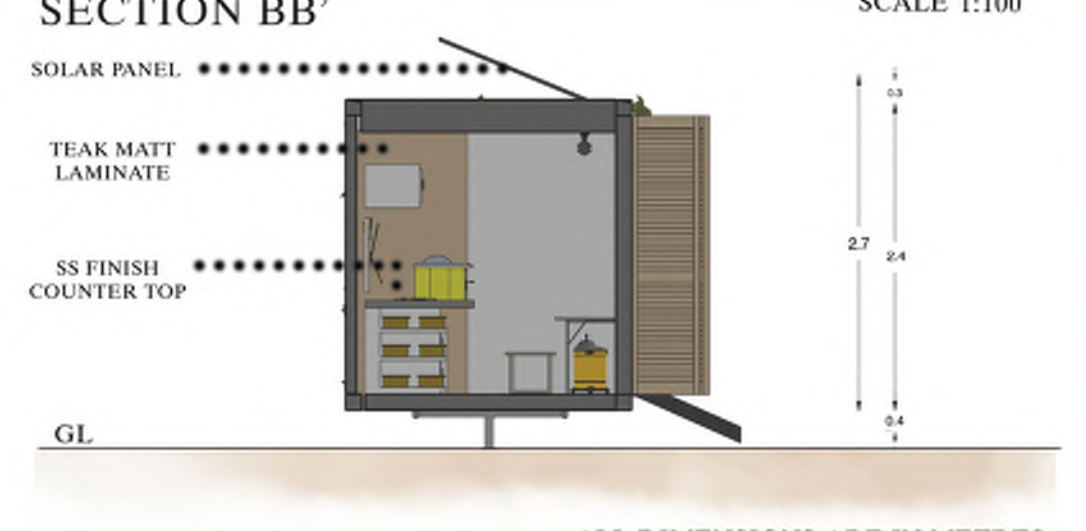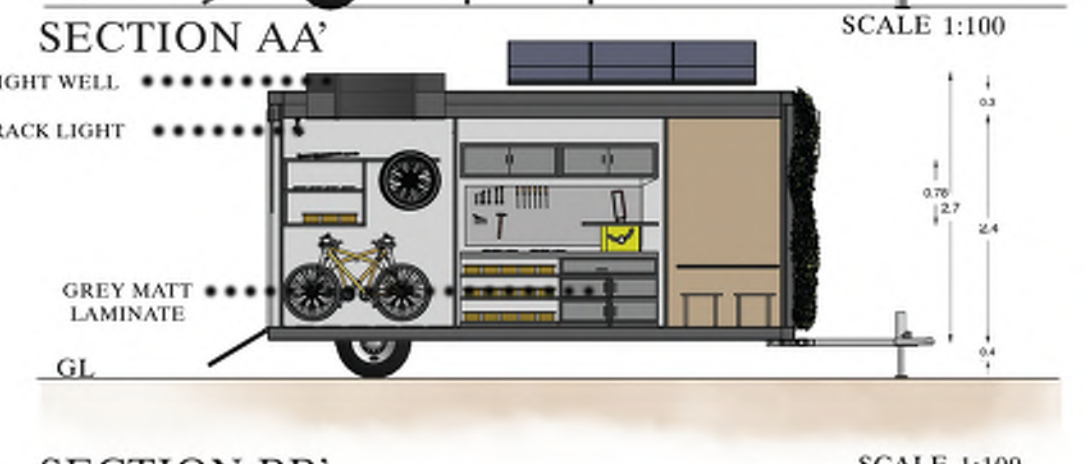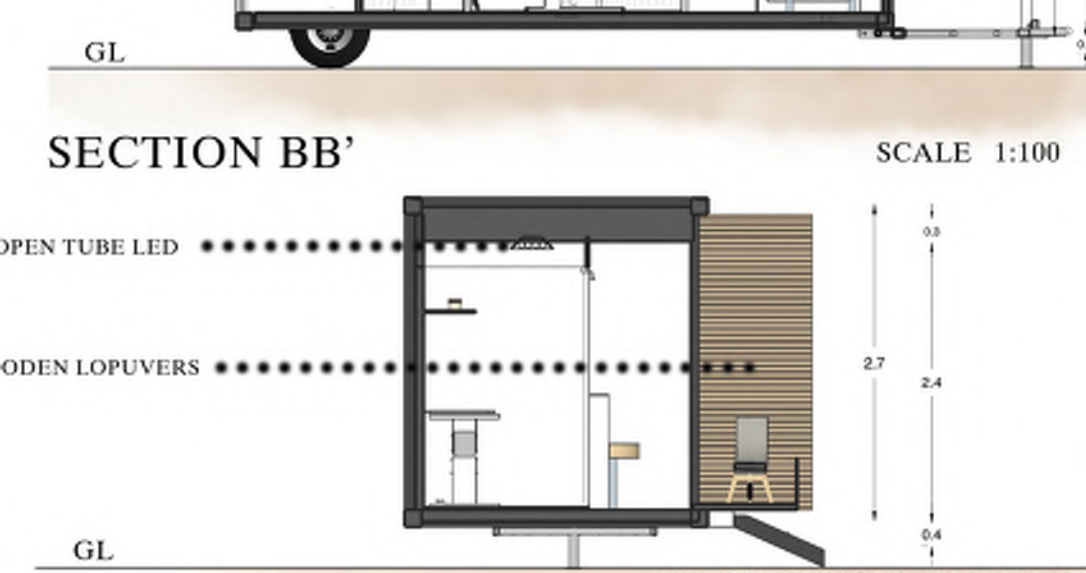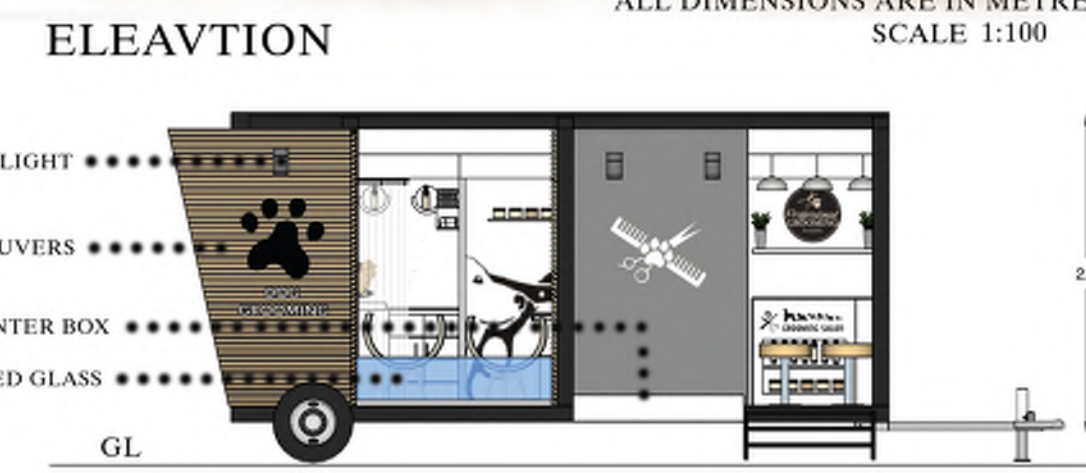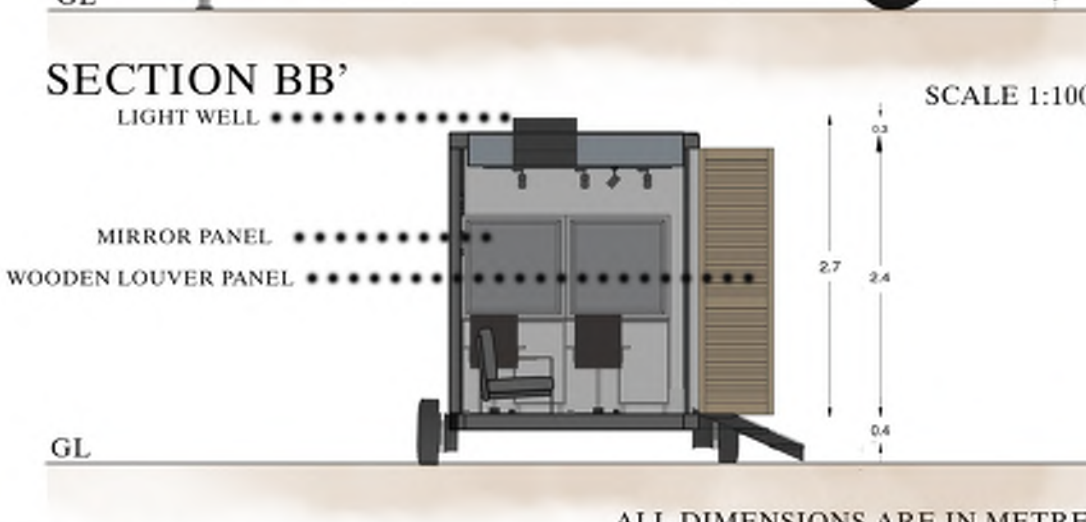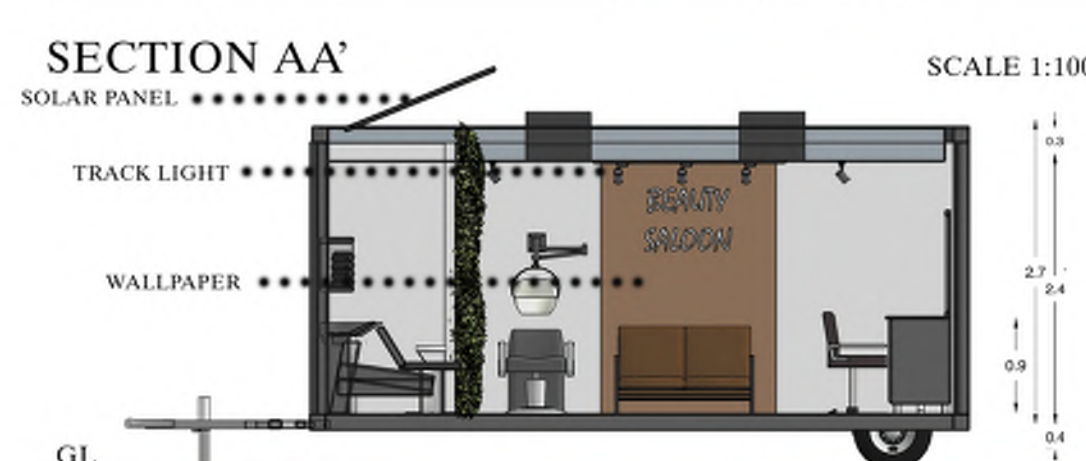

ALL DIMENSIONS ARE IN METRES